


AUTO SALE AND AUTO REPAIR
713 LANDER AVE
TURLOCK, CA 95382

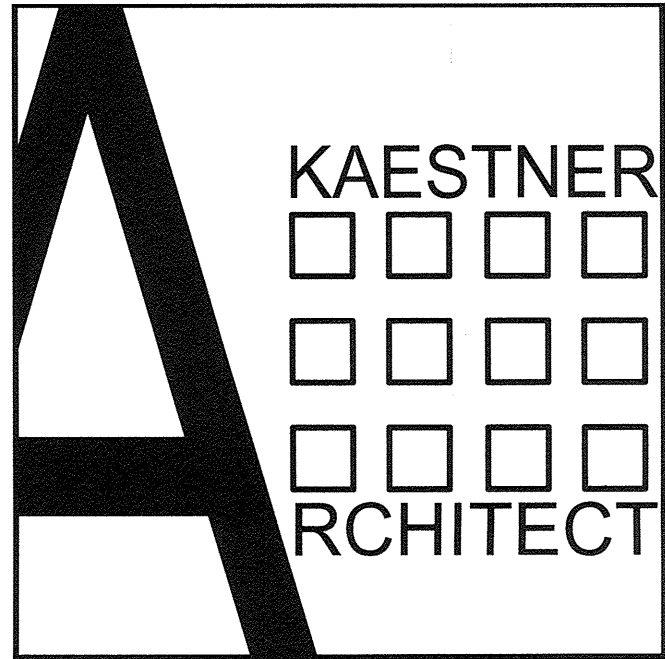

3612 LAUDING WAY ♦ Modesto, CA 95355
♦Phone: 209 - 312-1437

THE DRAWINGS, SPECIFICATIONS, DESIGN AND IDEAS DESCRIBED HEREIN SHALL REMAIN THE PROPERTY OF THE DESIGNER AND NO PART THEREOF CAN BE COPIED, DUPLICATED, DISCLOSED TO OTHERS OR USED IN CONNECTION WITH ANY WORK OR PROJECT OTHER THAN THE SPECIFIC PROJECT FOR WHICH THEY HAVE BEEN PREPARED AND DEVELOPED WITHOUT EXPRESS WRITTEN PERMISSION OF THE DESIGNER.

AZIZ E. JACOBS COPYRIGHT 2014

CONSULTANT:

CLIENT ADDRESS:

AUTO WHOLESALE
RETAIL

713 LANDER AVE.
TURLOCK, CA 95368

CLIENT:

GABE

713 LANDER AVE.
TURLOCK, CA 95368

DATE: FEB. 6TH, 2016

DRAWN: AZIZ

FILE: 100-16-A1SITEPLAN

PROJECT NO: C100-16

APN NO:

PERMIT NO:

REVISIONS BY



DESCRIPTION:

SITE PLAN

SHEET

A-1

PROJECT: PROPOSED AUTO WHOLESALE
(E) CONSTRUCTION TYPE: II-B (NON-SPRINKLERED) SINGLE STORY
(E) BUILDING USE: AUTOMOTIVE REPAIR AND AUTO SALES
APN:

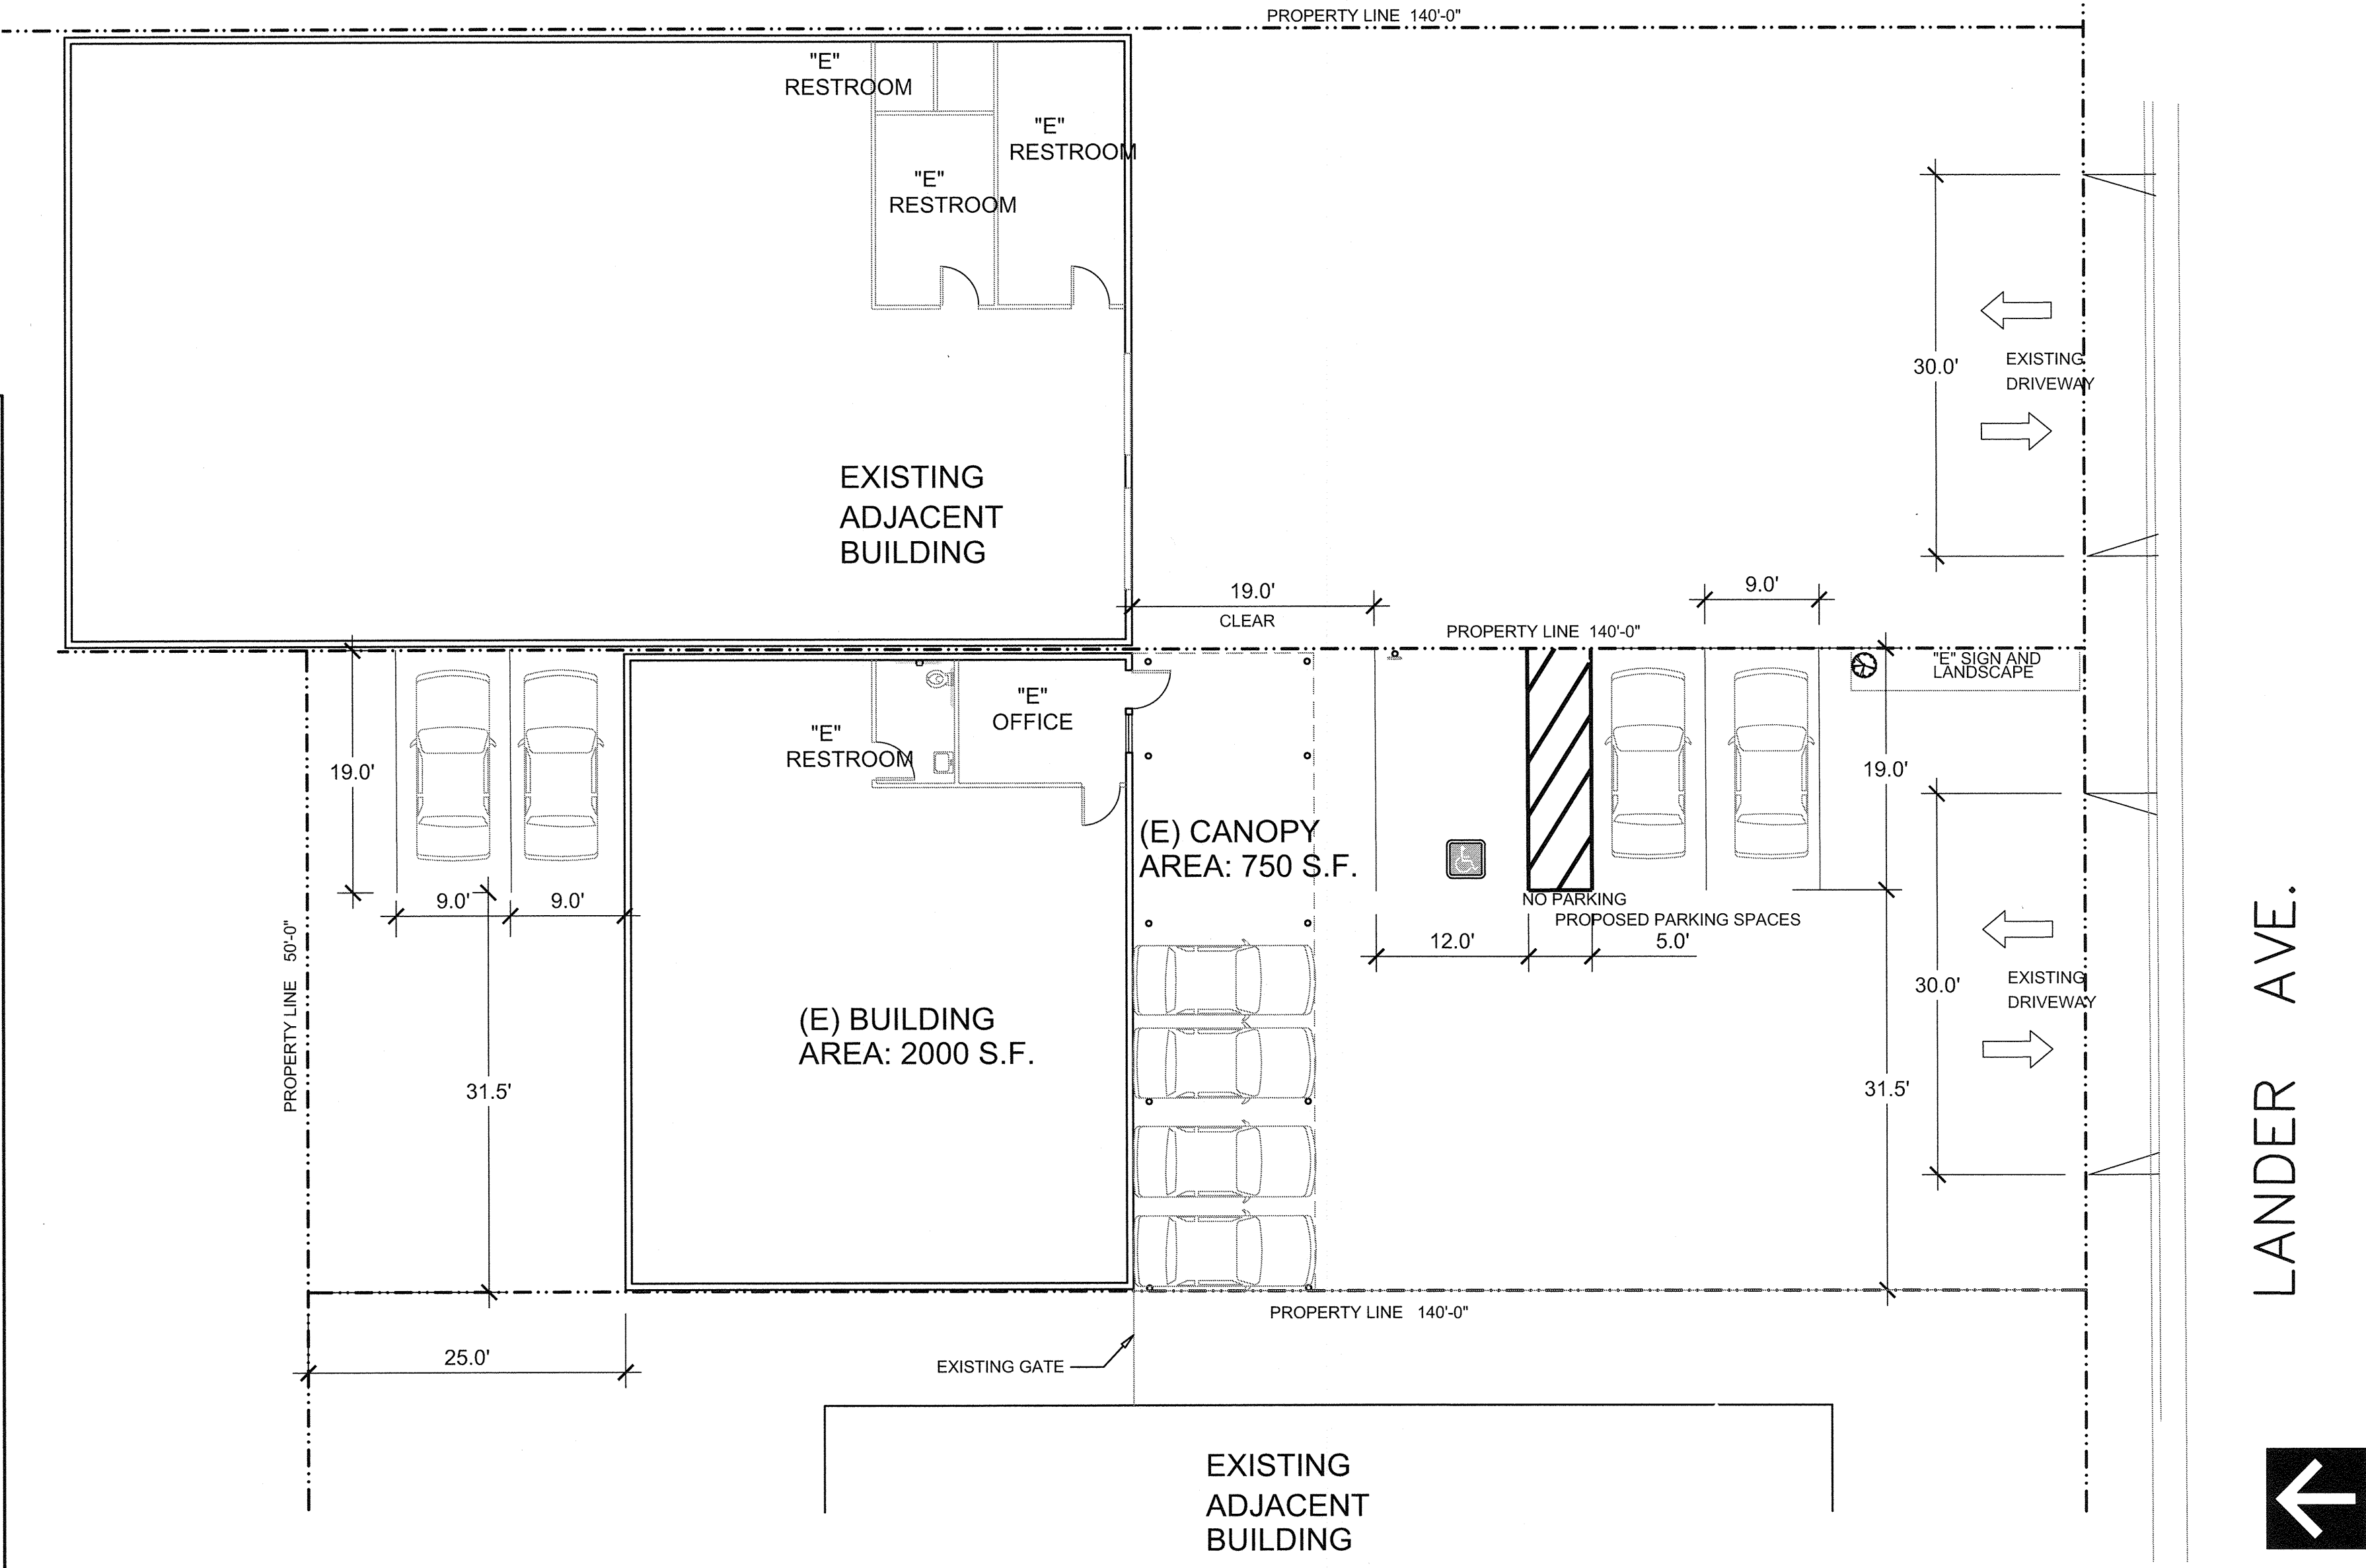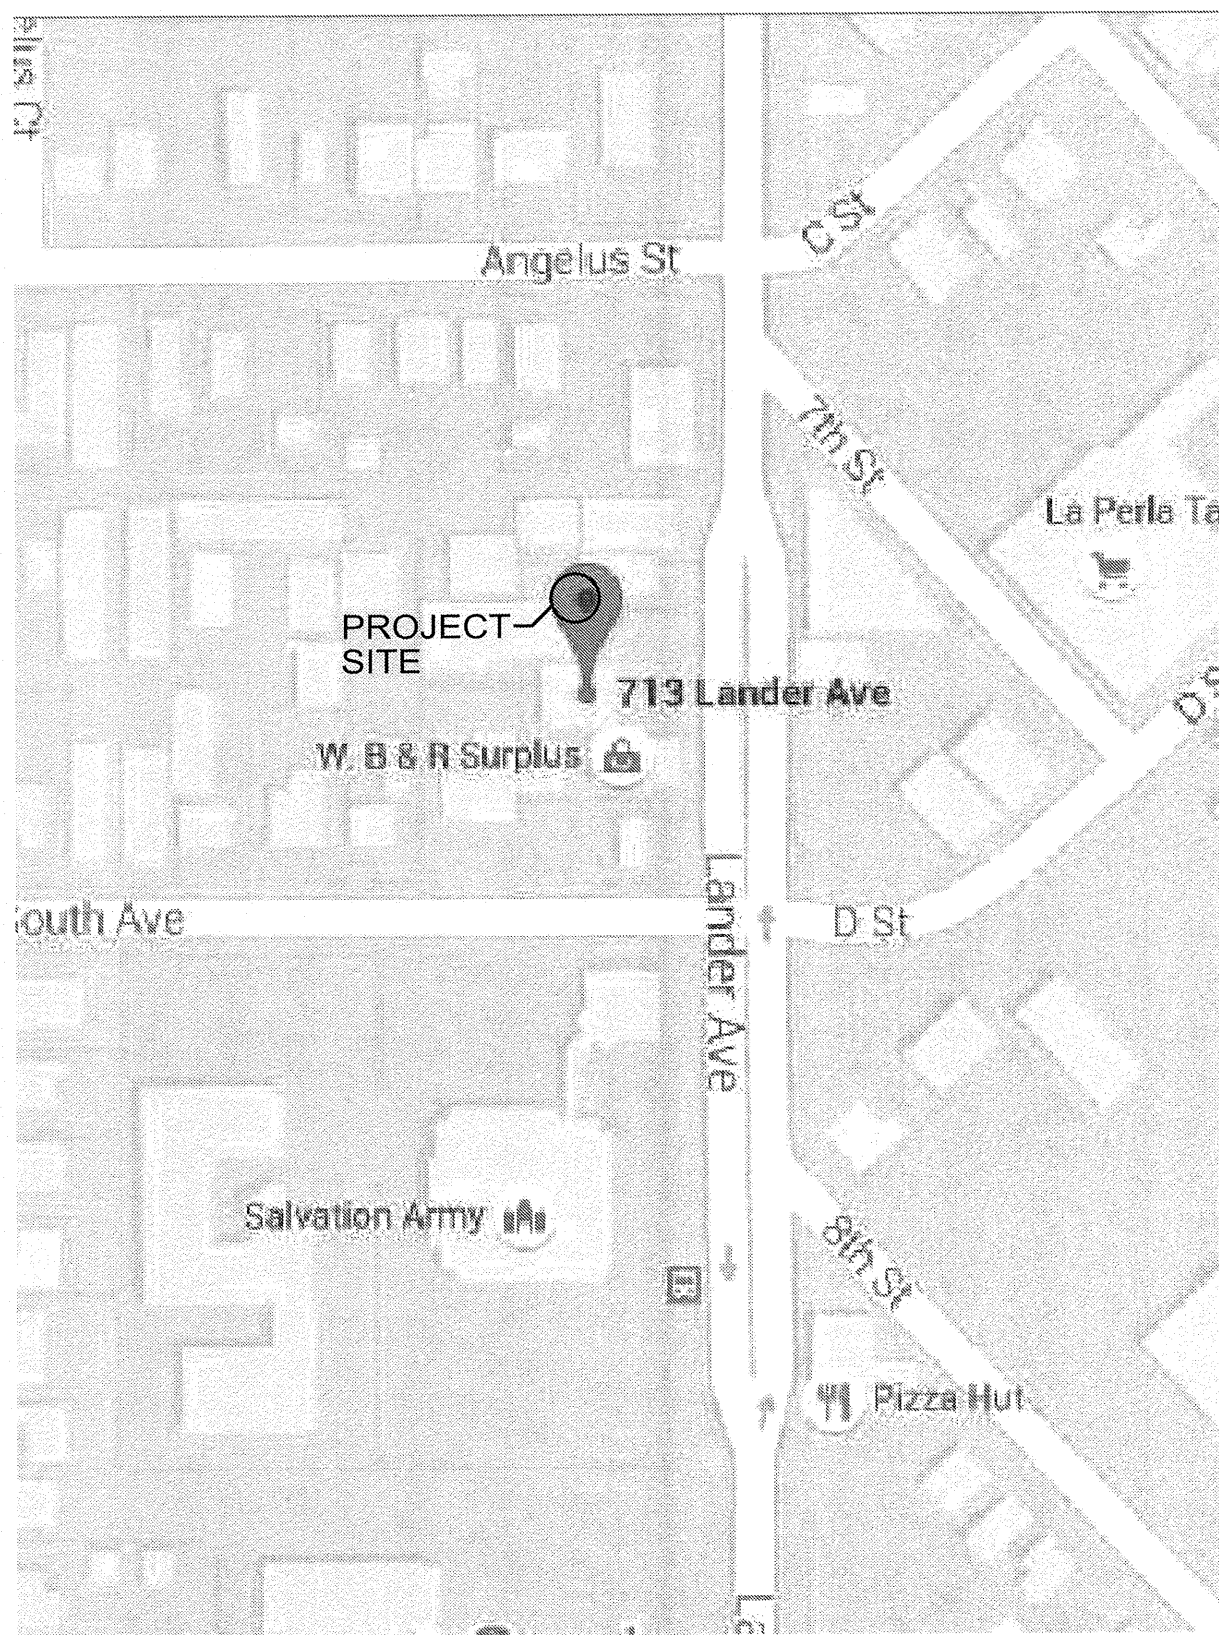

7 PROJECT INFO

6 VICINITY MAP

5 SITE PLAN

SCALE: 1" = 10'-0"

4 HC PARKING SIGN

SCALE: 1 1/2" = 1'-0"

3 PARKING SIGN MOUNTING HEIGHT


SCALE: 1/4" = 1'-0"

2 PAVEMENT SYMBOL



SCALE: 1" = 1'-0"

1 PARKING LOT ENTRY SIGN


SCALE: 1" = 1'-0"

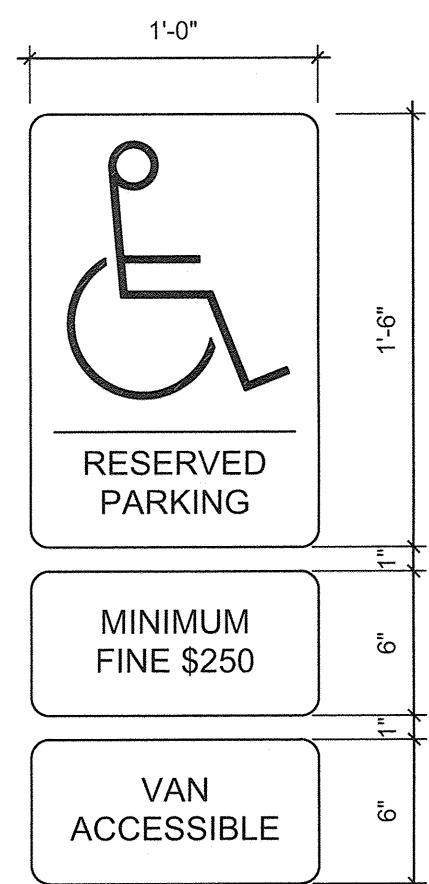

NOTE: SIGN SHALL BE REFLECTORIZED, CONSTRUCTED OF PORCELAIN ON STEEL WITH BEADED TEXT. TEXT SHALL BE WHITE ON ROYAL BLUE BACKGROUND MATCHING COLOR NO. 15090 IN FEDERAL STANDARD 599B.

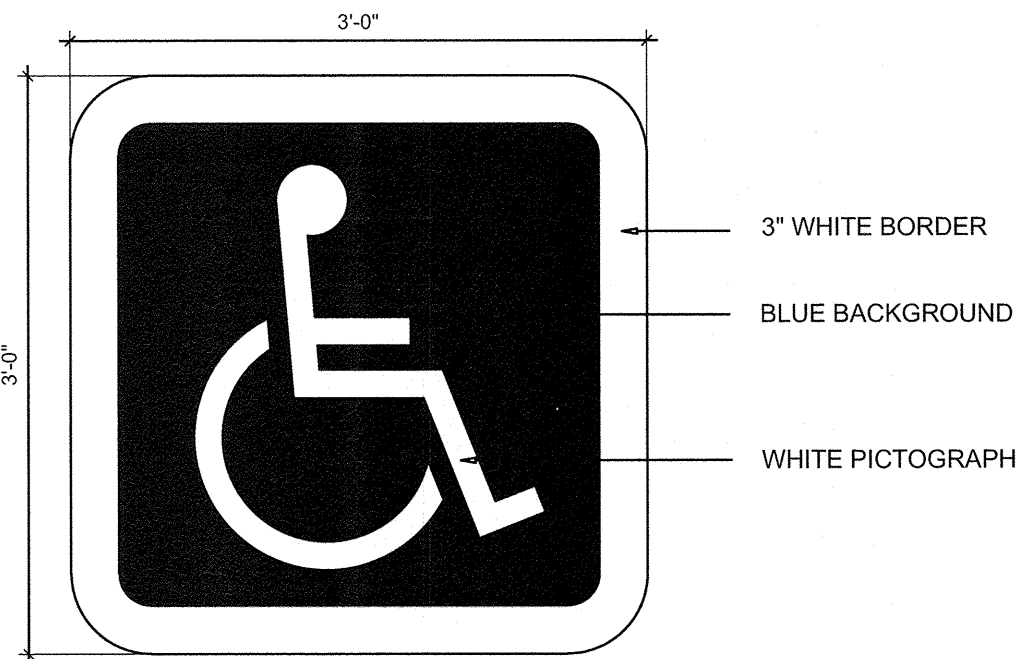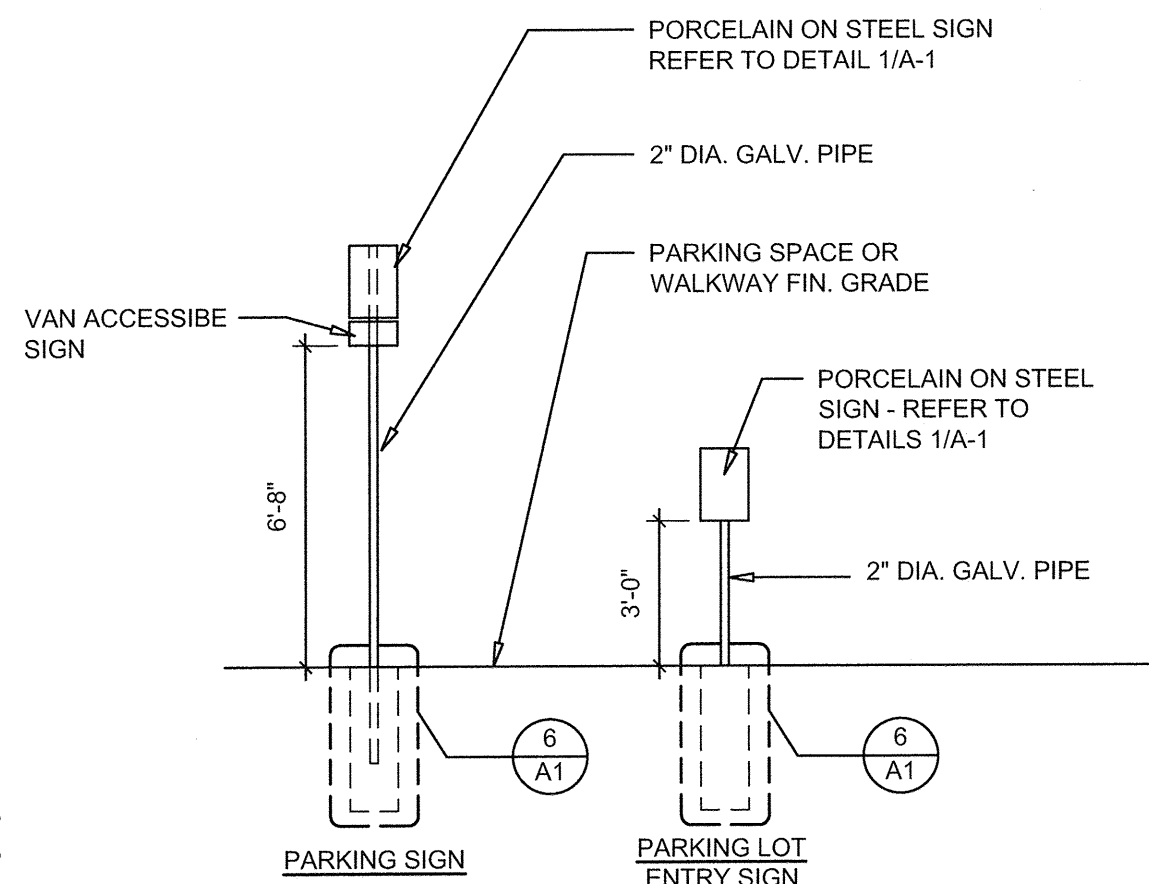

NOTE: INTERNATIONAL SYMBOL OF ACCESSIBILITY WHITE TRAFFIC PAINT PICTOGRAPH ON ROYAL BLUE TRAFFIC PAINT. BACKGROUND MATCHING COLOR 15090 IN FED. STD. 599B TYP. @ EACH HANDICAP PARKING STALL.

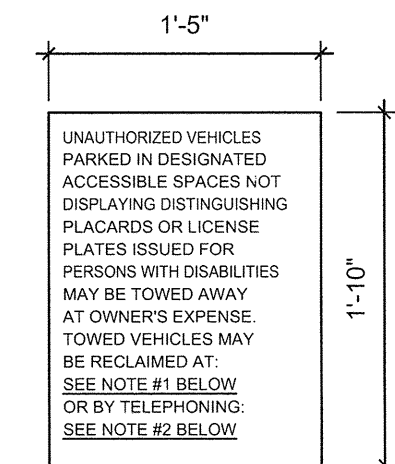

NOTES: SIGN SHALL BE REFLECTORIZED, CONSTRUCTED OF PORCELAIN ON STEEL WITH 1" HIGH BEADED TEXT. TEXT SHALL BE WHITE ON ROYAL BLUE BACKGROUND MATCHING COLOR NO. 15090 IN FEDERAL STANDARD 599B.

CONTRACTOR SHALL OBTAIN THE FOLLOWING INFORMATION FROM THE LOCAL POLICE DEPARTMENT, AND INCORPORATE INTO SIGN TEXT:

- WHERE TOWED VEHICLES MAY BE RECLAIMED
- TELEPHONE NO. TO CALL IF VEHICLE IS IMPOUNDED.