


PROPOSED SITE PLAN

Scale: 1"= 40'-0"

TORRE REICH CONSTRUCTION, INC.
219 N. BROADWAY AVE.
TURLOCK, CA 95380
CSL # 62297
PHONE: (209) 468-8721
WWW.TORREICHCONSTRUCTION.COM

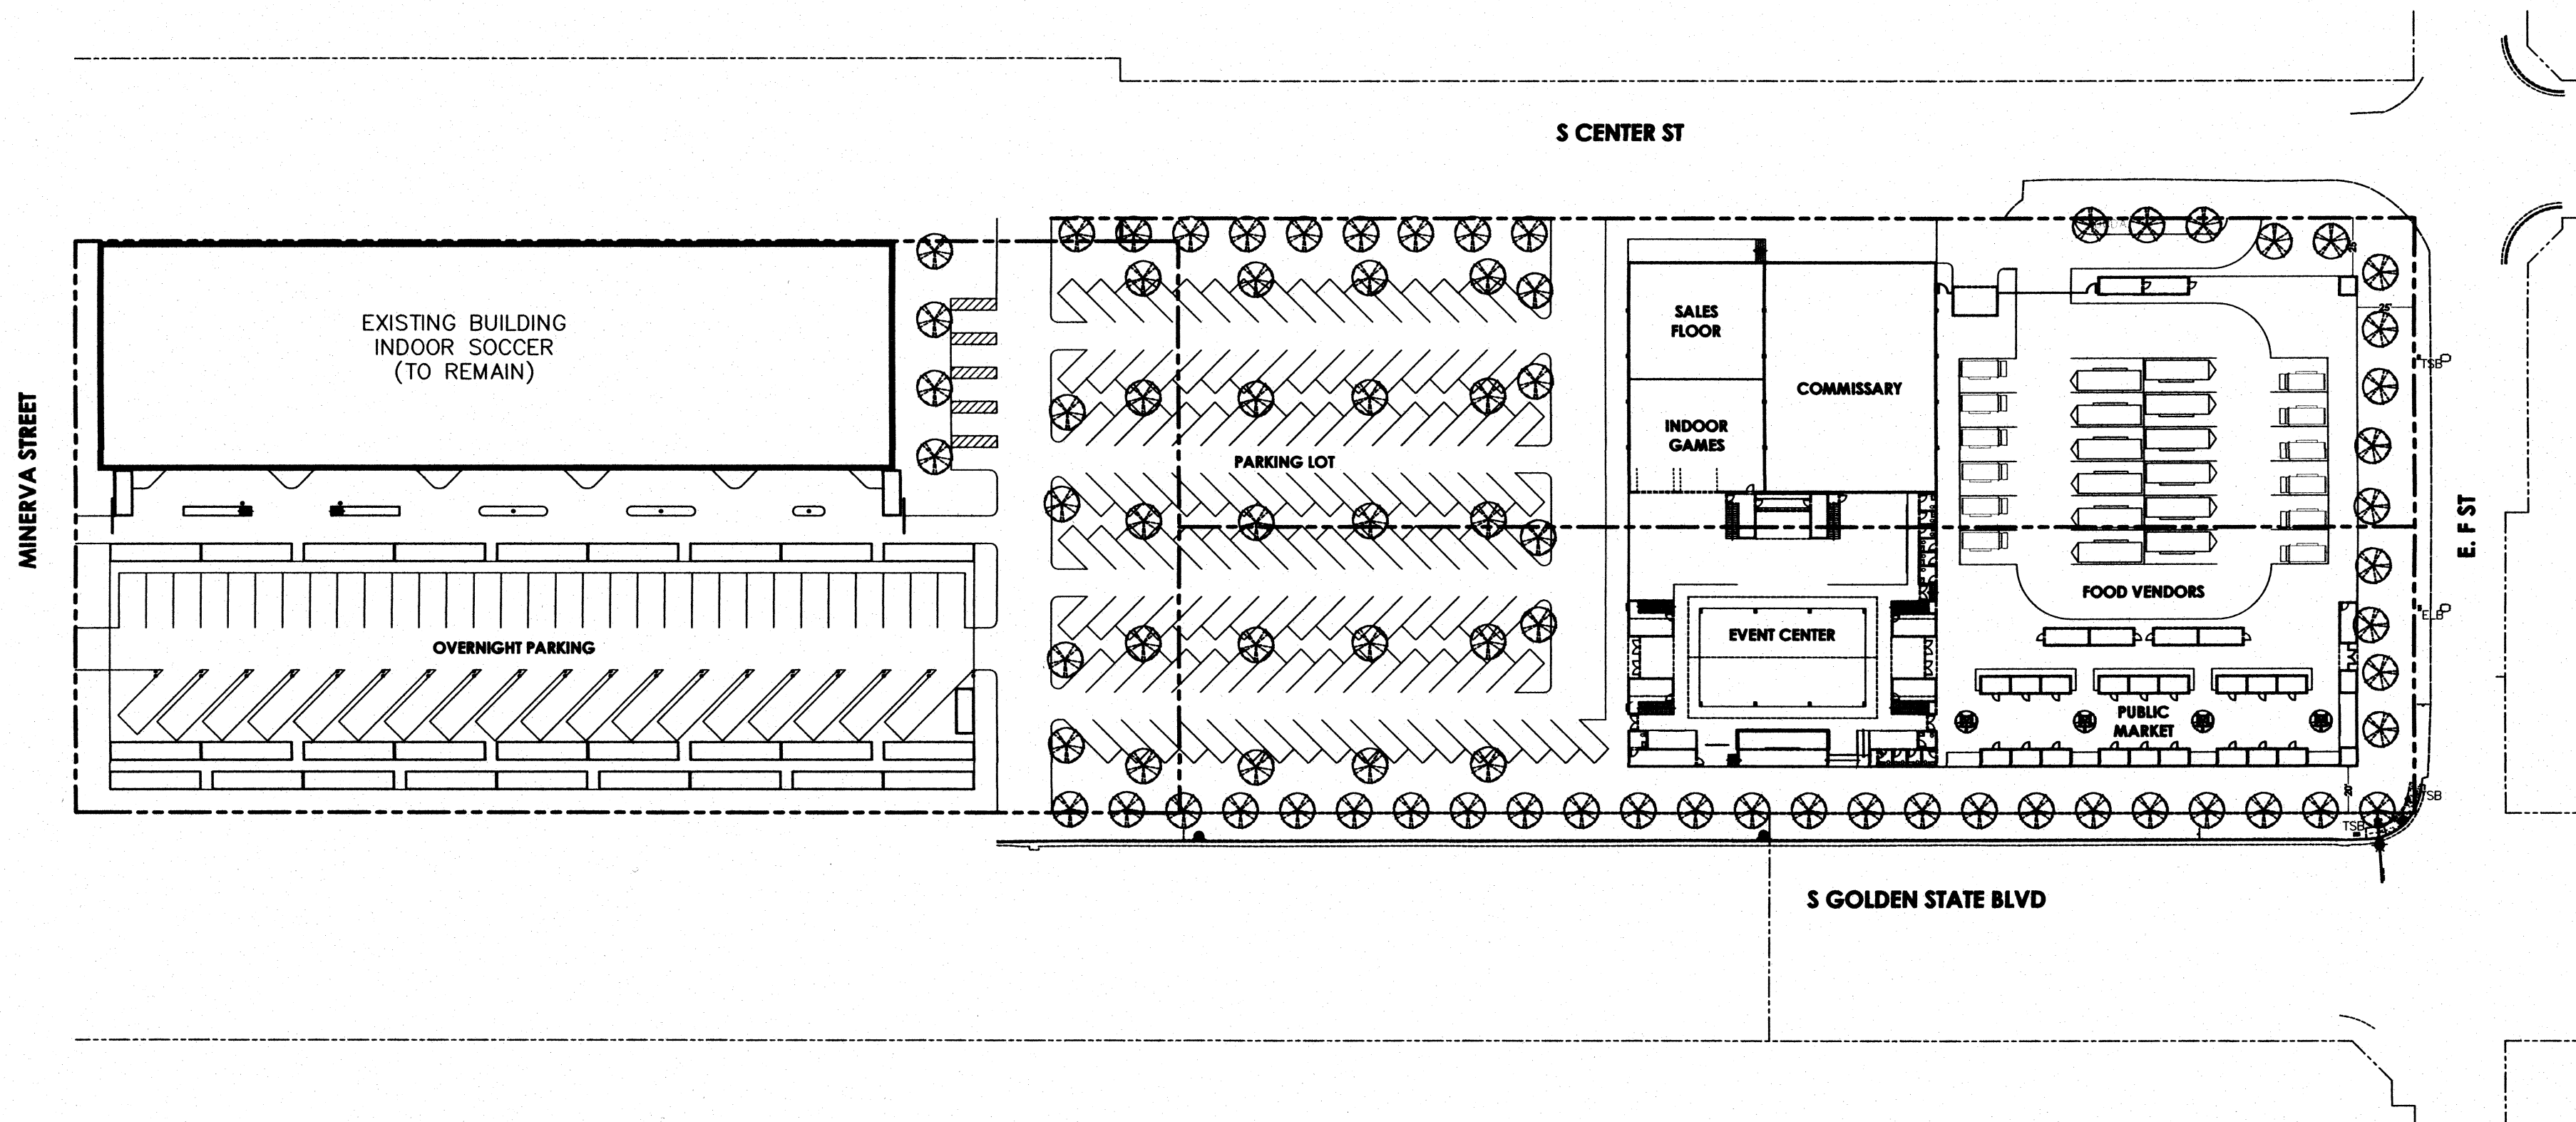

TRAX FOOD PARK
THE TRAX - PROPOSED SITE PLAN
500 S. CENTER STREET
TURLOCK, CA 95380

Project: TORRE REICH CONSTRUCTION, INC. expressly reserves its common law copyright & other property rights in this drawing, and no part thereof, may be reproduced, stored in a retrieval system, or transmitted in any form or by any means, electronic, mechanical, photocopying, recording, or by any information storage and retrieval system, without the prior written consent of Torre Reich Construction, Inc.

Date: **05.12.2022**

Drawn By: **TCS**

Sheet Title: **THE TRAX
PROPOSED
SITE PLAN**

Sheet No.: **A1.0**