


C:\Users\jps\OneDrive\Documents\Architectural\2022\Project\3014 - Ten Pin Turkey Sports Bar\3014 - Ten Pin Sports Bar.rvt
8/15/2023 2:54:38 PM

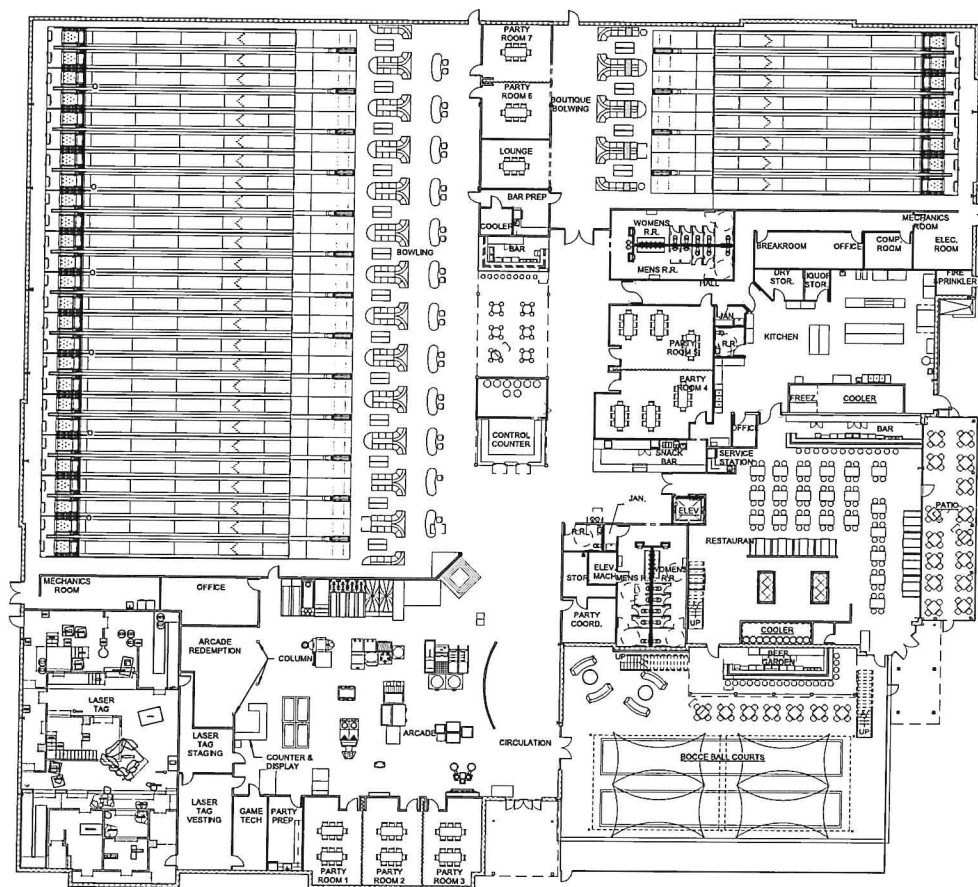

1 1ST FLOOR PLAN - NEW
1/16" = 1'-0"



7037 Dusty Lane
Modesto, CA 95357
209.614.3725
justin@smitharchitectureinc.com



CONSULTING ENGINEER

AUTHORITY HAVING JURISDICTION

PROJECT

TEN PIN FUN CENTER

3700 COUNTRY SIDE DR. TURLOCK

PROJECT DETAILS

PROJECT
SUBMITTAL

PROJECT REVISIONS

MARK	DATE	DESCRIPTION

SHEET DETAILS

DRAWN
CHECKED

Auth:
Check:

SHEET TITLE

1ST FLOOR PLAN
OVERALL

SHEET

A1.0



7037 Dusty Lane
Mendeslo, CA 95357
209.614.3725
justin@smitharchitectureinc.com



CONSULTING ENGINEER

AUTHORITY HAVING JURISDICTION

PROJECT

TEN PIN FUN
CENTER

3700 COUNTRY SIDE DR, TURLOCK CA

PROJECT DETAILS

PROJECT	160
SUBMITTAL	

PROJECT REVISIONS

[illegible]

SHEET DETAILS


DRAWN	Author
CHECKED	Checked

SHEET TITLE

SITE ACCESSIBILITY PLAN

SHEET

G2.1

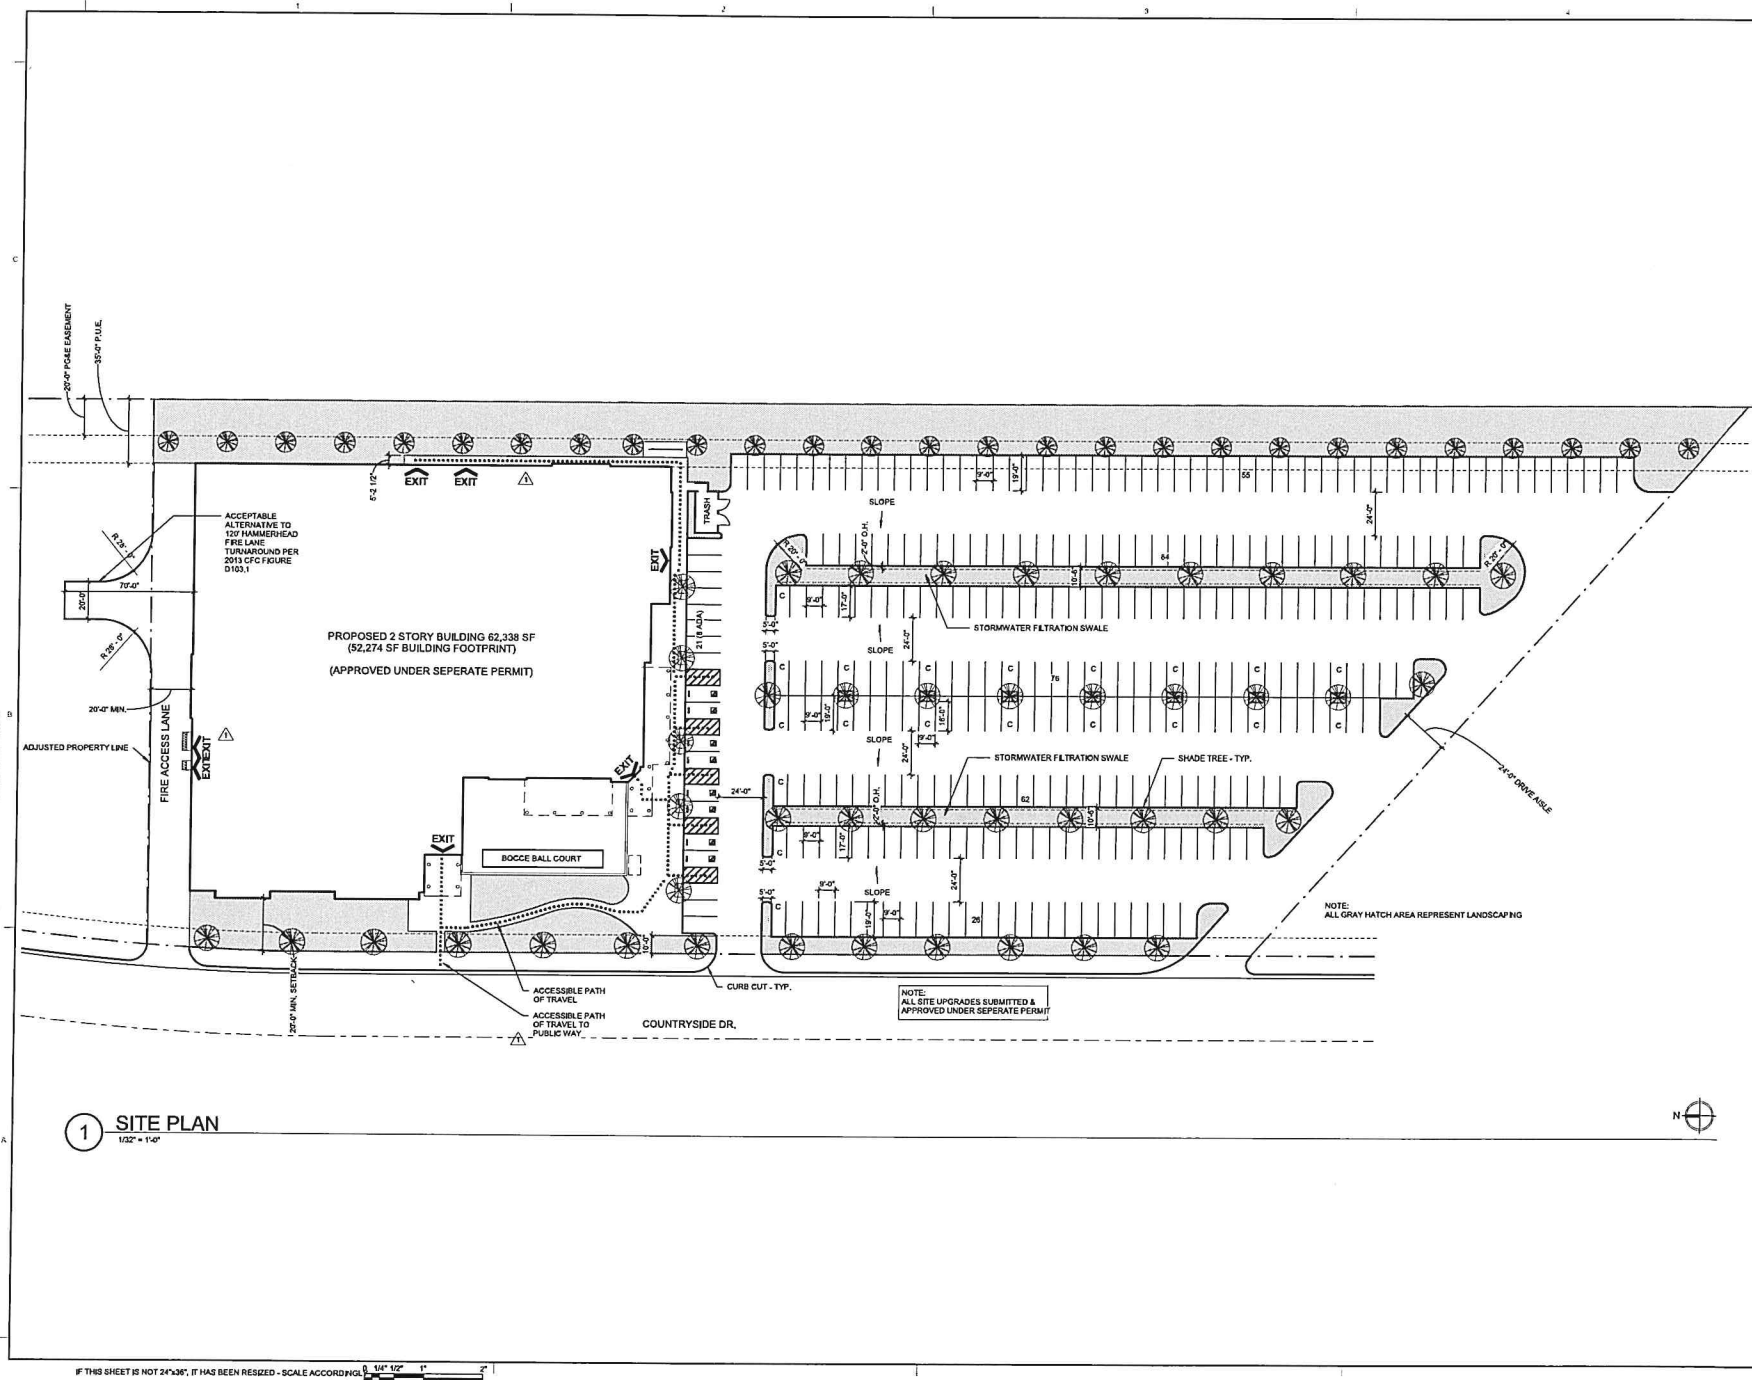

IF THIS SHEET IS NOT 24"x36", IT HAS BEEN RESIZED - SCALE ACCORDINGLY