


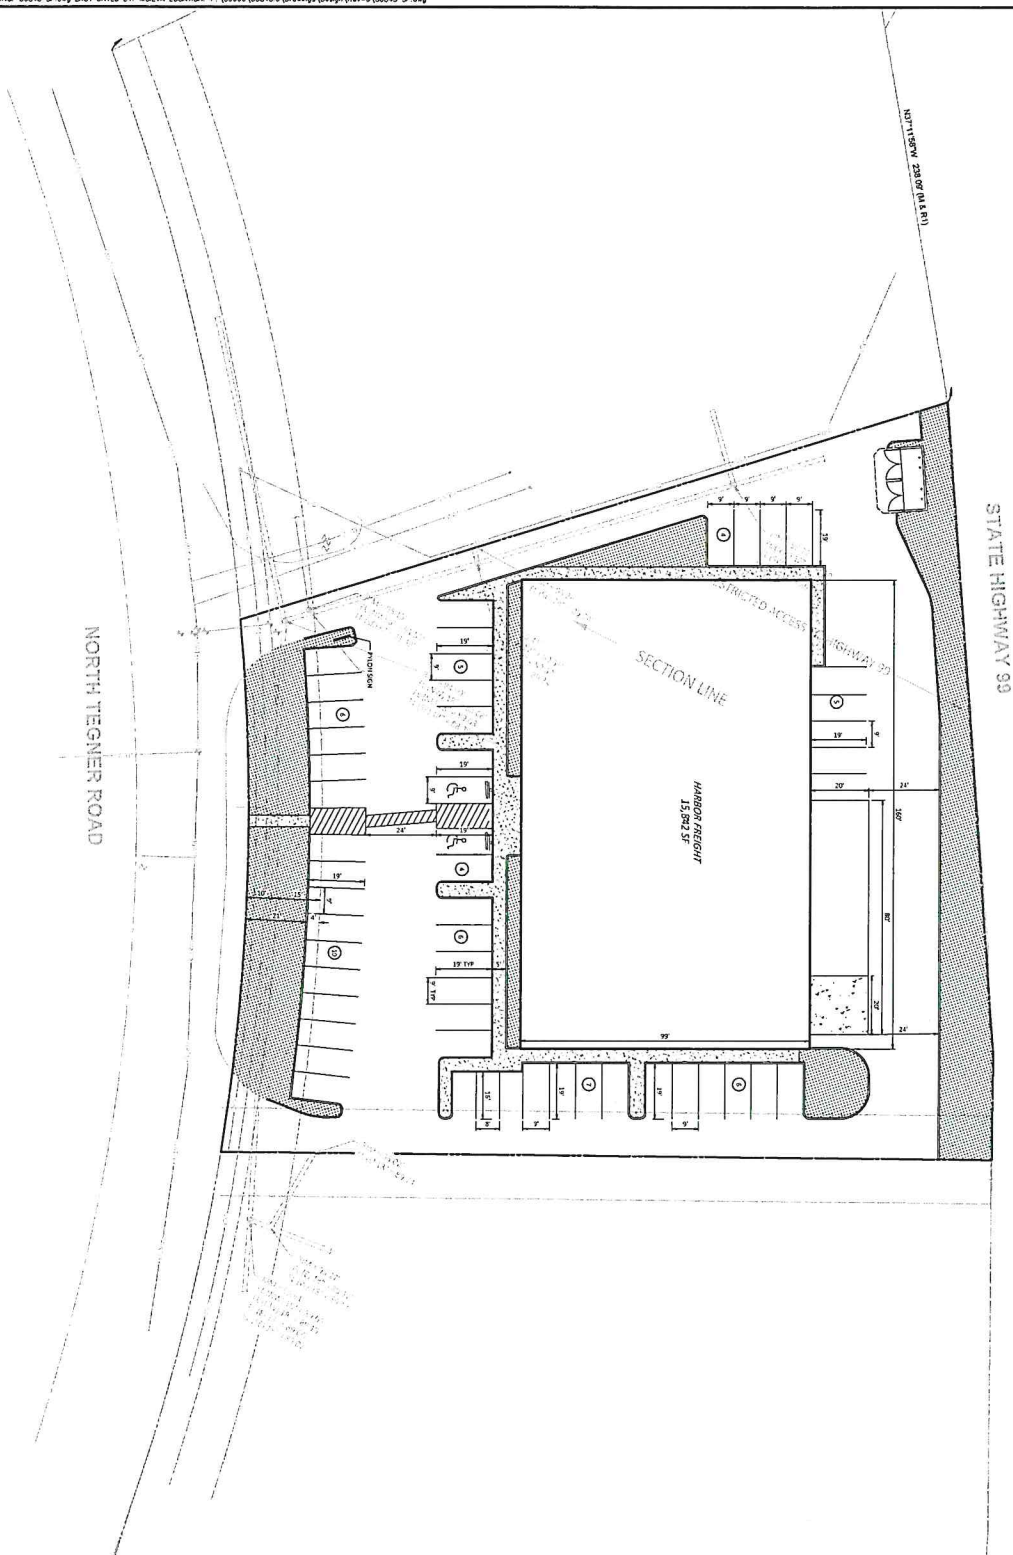

**Know what's below.
Call before you dig.**



PROPOSED	
PROPERTY IDENTIFICATION NUMBER	
CONCRETE CURB AND CURBS, SEE DET. 01.01.01B	
BUILDING ELEVATION, FRONT	
PROPOSED PARKING SPACES	
LIMITS OF ELEVATION AND CONCRETE PATIENS	

PARKING

REQUIREMENT: 2,500 SF GFA
 VEHICLES REQUIRED: 51 SPACES
 NEWARKER PROVIDED: 51 SPACES


AW = Advertising Way
 AF = Advertising Flat
 G = Gondola (Consider all unlabeled fixtures to be gondolas)
 S = Single Table
 D = Double Table
 F = Flat
 XP = Extended Peg Panel
 PT = Power Tool Display
 AT = Air Tool Display
 MPR = Motor / Pump Rack

NOTE: THE SHOPPING CARTS AT THIS LOCATION ARE TO BE STAGED (OUTSIDE)

NOTE: THE SHOPPING CART CORALS NEEDED AT THIS LOCATION:
 (1) SINGLE ROW CORRAL

TURLOCK, CA #2984 - Fixture Plan 09/10/18
 Retail Square Footage = 10,250 S.F.
 Retail Repetition Square Footage = 4,920 S.F.
 Office/Utility/Break Rm Square Footage = 672 S.F.
 Total Building area = 15,842 S.F.

- NOTE:
1. THIS SITE WILL REQUIRE A NEW 8'-0" x 10'-0" OVERHEAD DOOR OPENING.
 2. THIS SITE WILL REQUIRE A NEW 20'-0" x 80'-0" CONCRETE RECEIVING PAD.
 3. HYPERMART IS REQUIRED AT THIS LOCATION.
 4. NEST-A-FLEX = 3'9" (DOCKLESS)


CLEARANCE HEIGHTS CHART

AREA	CLEARANCE	HIGH POINT	LOW POINT

NEW GROUND-UP BUILDING, DECKS / STRUCTURE HEIGHTS T.B.D. & FIELD VERIFIED.

DROP & HOOK QUALIFICATIONS

IS THIS A SUITABLE LOCATION FOR DROP & HOOK?	YES	NO
THE SITE HAS A LOCATION TO PARK A TRAILER WHICH WILL NOT INTERFERE WITH EXISTING STORES DELIVERIES OR DISPATCH SERVICE.	YES	NO
A TRAILER LOADED WITH AFG PALETTE CAN EXIT THE BUILDING TO GRADE, WHILE A TRAILER IS STAGING AREA.	YES	NO
IF LOADING PAD, THE DOORS OF THE TRAILER OPEN WITH NO OBSTRUCTIONS LIKE HEIGHT OF TRAILER OR OBSTRUCTIONS AT THE LOADING PAD.	YES	NO
WHEN IN THE STAGING AREA, THE TRAILER WILL BE SITTING ON.	ASPHALT	CONCRETE
IF THE DROP SITE IS A DUCK ON DUCK PAD (PLATFORM), IS THERE A DUCK LEVELER?	YES	NO
IF THE STORE IS ABLE TO ACCOMMODATE A DROP AND HOOK TRAILER, WILL THEY REQUIRE AN ADDITIONAL FEES OF NEIGHBORHOOD?	YES	NO

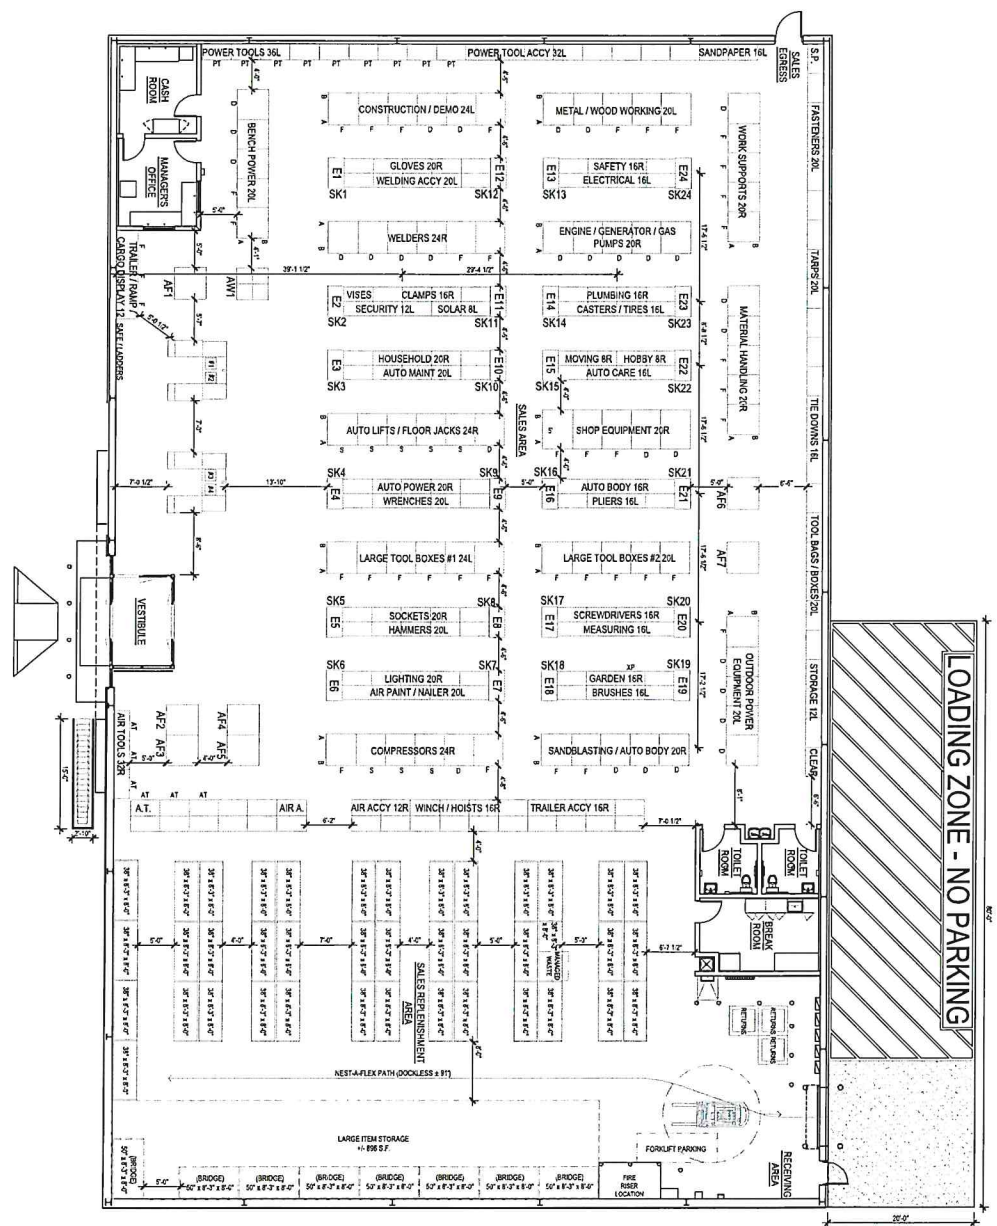

FIXTURE PLAN
 SCALE 1/8" = 1'-0"

HARBOR FREIGHT TOOLS

2800 NORTH TEGNER ROAD TURLOCK, CA 95380



17710 Detroit Avenue Lakewood, Ohio 44107
 Phone (216) 521-5134 Fax (216) 521-4824
 www.adaarchitects.com

REVISIONS	DATE	TYPE
1		
2		
3		
4		
5		
6		
7		
8		
9		
10		

FIXTURE PLAN

DATE 09/11/18

JOB NO. 18017

SHEET NO. V1.5